


SITUACE
M 1:200

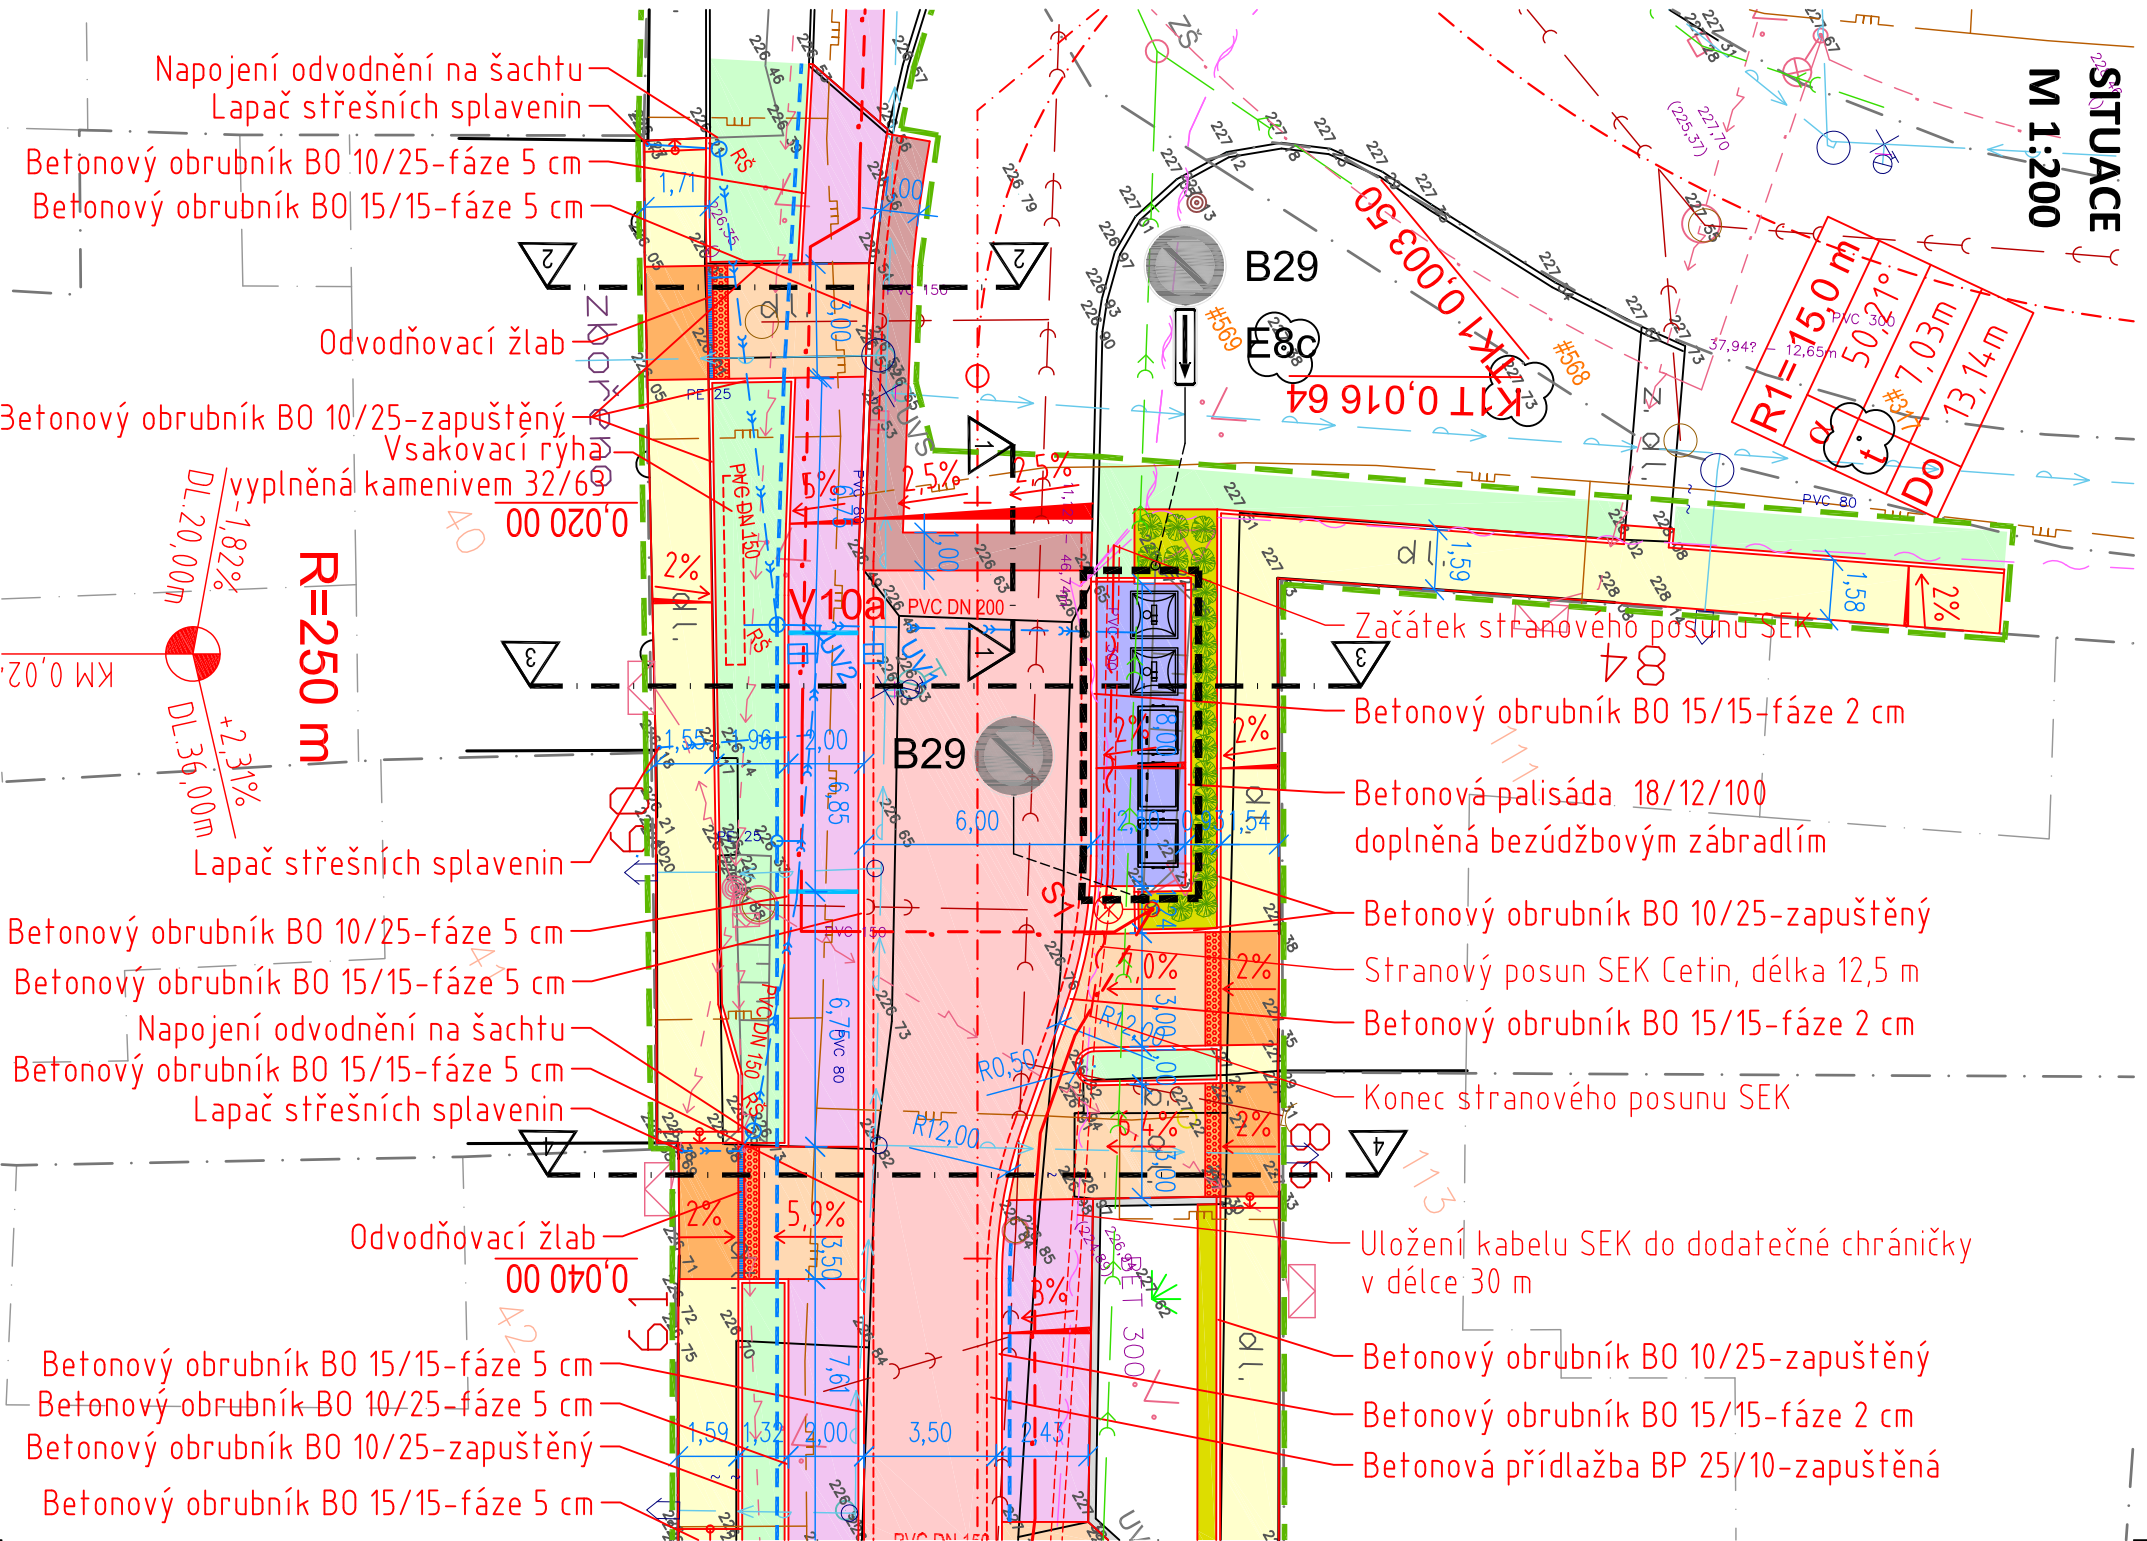

LEGENDA:

STÁVAJÍCÍ	NÁVRH	LEGENDA INŽENÝRSKÝCH SÍTÍ:
[Pink box]	KOMUNIKACE-NOVÁ SKLADBA	[Green line with arrow]
[Light pink box]	ASFALT-BETON ACO 11	[Blue line with arrow]
[Brown box]	KOMUNIKACE-PŘEFREZOVÁNÍ	[Blue line with arrow]
[Dark brown box]	ASFALT-BETON ACO 11	[Blue line with arrow]
[Orange box]	SEJZD	[Blue line with arrow]
[Light orange box]	DLAŽBA 20/10/8 ŠEDA	[Blue line with arrow]
[Light orange box]	DLAŽBA 20/10/8 ŠEDA	[Blue line with arrow]
[Light orange box]	SJEZD	[Blue line with arrow]
[Light orange box]	DRENAŽNÍ DLAŽBA 20/20/8 ŠEDA	[Blue line with arrow]
[Light orange box]	CHODNÍK	[Blue line with arrow]
[Light orange box]	DLAŽBA 20/10/6 ŠEDA	[Blue line with arrow]
[Light orange box]	PARKOVACÍ STÁNÍ	[Blue line with arrow]
[Light orange box]	DRENAŽNÍ DLAŽBA 20/20/8 ŠEDA	[Blue line with arrow]
[Light orange box]	KONTEJNEROVÉ STÁNÍ	[Blue line with arrow]
[Light orange box]	DLAŽBA 20/10/8 ŠEDA	[Blue line with arrow]
[Light orange box]	ZELEŇ	[Blue line with arrow]
[Light orange box]	TRAVNATÁ PLOCHA	[Blue line with arrow]
[Light orange box]	ZELEŇ	[Blue line with arrow]
[Light orange box]	MULČ	[Blue line with arrow]
[Light orange box]	BEZBARIÉROVÁ ÚPRAVA	[Blue line with arrow]
[Light orange box]	DLAŽBA ČERVENÁ RELIEFNÍ	[Blue line with arrow]
[Light orange box]	HRANICE PARCEL-DLE KN	[Blue line with arrow]
[Light orange box]	PARCELNÍ ČÍSLO-DLE KN	[Blue line with arrow]
[Light orange box]	2125/18	[Blue line with arrow]
[Light orange box]	HRANICE ŘEŠENÉHO ÚZEMÍ	[Blue line with arrow]
[Light orange box]	STÁVAJÍCÍ STROMY/KERÉ	[Blue line with arrow]
[Light orange box]	KÁCENÍ	[Blue line with arrow]
[Light orange box]	KERÉ-VÝSADBA	[Blue line with arrow]
[Light orange box]	SPIRÁLA JAPONICA SHIROBANA	[Blue line with arrow]
[Light orange box]	STÁVAJÍCÍ	[Blue line with arrow]
[Light orange box]	NÁVRH	[Blue line with arrow]
[Light orange box]	KANALIZACE DEŠŤOVÁ	[Blue line with arrow]
[Light orange box]	KANALIZACE DEŠŤOVÁ-PŘÍPOJKY UV	[Blue line with arrow]
[Light orange box]	KANALIZACE SPLAŠKOVÁ	[Blue line with arrow]
[Light orange box]	VODOVOD	[Blue line with arrow]
[Light orange box]	PLYNOVOD NTL	[Blue line with arrow]
[Light orange box]	PLYNOVOD STL	[Blue line with arrow]
[Light orange box]	DISTRIBUČNÍ ROZVOD NN NADZEMNÍ	[Blue line with arrow]
[Light orange box]	DISTRIBUČNÍ ROZVOD NN PODZEMNÍ	[Blue line with arrow]
[Light orange box]	DISTRIBUČNÍ ROZVOD VN NADZEMNÍ	[Blue line with arrow]
[Light orange box]	DISTRIBUČNÍ ROZVOD VN PODZEMNÍ	[Blue line with arrow]
[Light orange box]	SĐĚLOVACÍ KABEL-CETIN	[Blue line with arrow]
[Light orange box]	ROZVOD VO PODZEMNÍ	[Blue line with arrow]
[Light orange box]	STOŽÁR VO	[Blue line with arrow]
[Light orange box]	ULIČNÍ VPRUST	[Blue line with arrow]
[Light orange box]	HYDRANT	[Blue line with arrow]
[Light orange box]	DODATEČNÁ CHRANIČKA	[Blue line with arrow]
[Light orange box]	DOPLNĚNÍ DĚLENÝCH CHRANIČEK	[Blue line with arrow]

SEZNAM STAVEBNÍCH OBJEKTŮ:

- SO 101 KOMUNIKACE A ZPEVNĚNÉ PLOCHY
- SO 401 VEŘEJNÉ OSVĚTLENÍ
- SO 402 PŘELOŽKA SEK CETIN
- SO 701 KONTEJNEROVÉ STÁNÍ
- SO 801 SADOVÉ ÚPRAVY

HLAVNÍ PROJEKTANT	KONTROLOVAL	VYPRACOVAL	ING. TOMAŠ RUTH
ING. TOMAŠ RUTH	ING. TOMAŠ RUTH	ING. TOMAŠ RUTH	ING. TOMAŠ RUTH
INVESTOR STATUTÁRNÍ MĚSTO PROSTĚJOV			SEDMDESÁTÁ 7055, ZLÍN
NÁM. T. G. MASARYKA 130/14, 796 01 PROSTĚJOV			INFO@TOMASRUTH.CZ
STAVBA			+420 775 194 456
ŽEŠOV-REKONSTRUKCE MK NA P.Č. 410/1			FORMÁT 2 A4
SO 701 KONTEJNEROVÉ STÁNÍ			DATUM 8/2022
OBSAH			STUPEŇ PD DUSP
SITUACE			MĚŘÍTKO 1:200
			ČÍSLO VÝKRESU PARÉ
			D.701.2.

